




FLOOR PLAN.

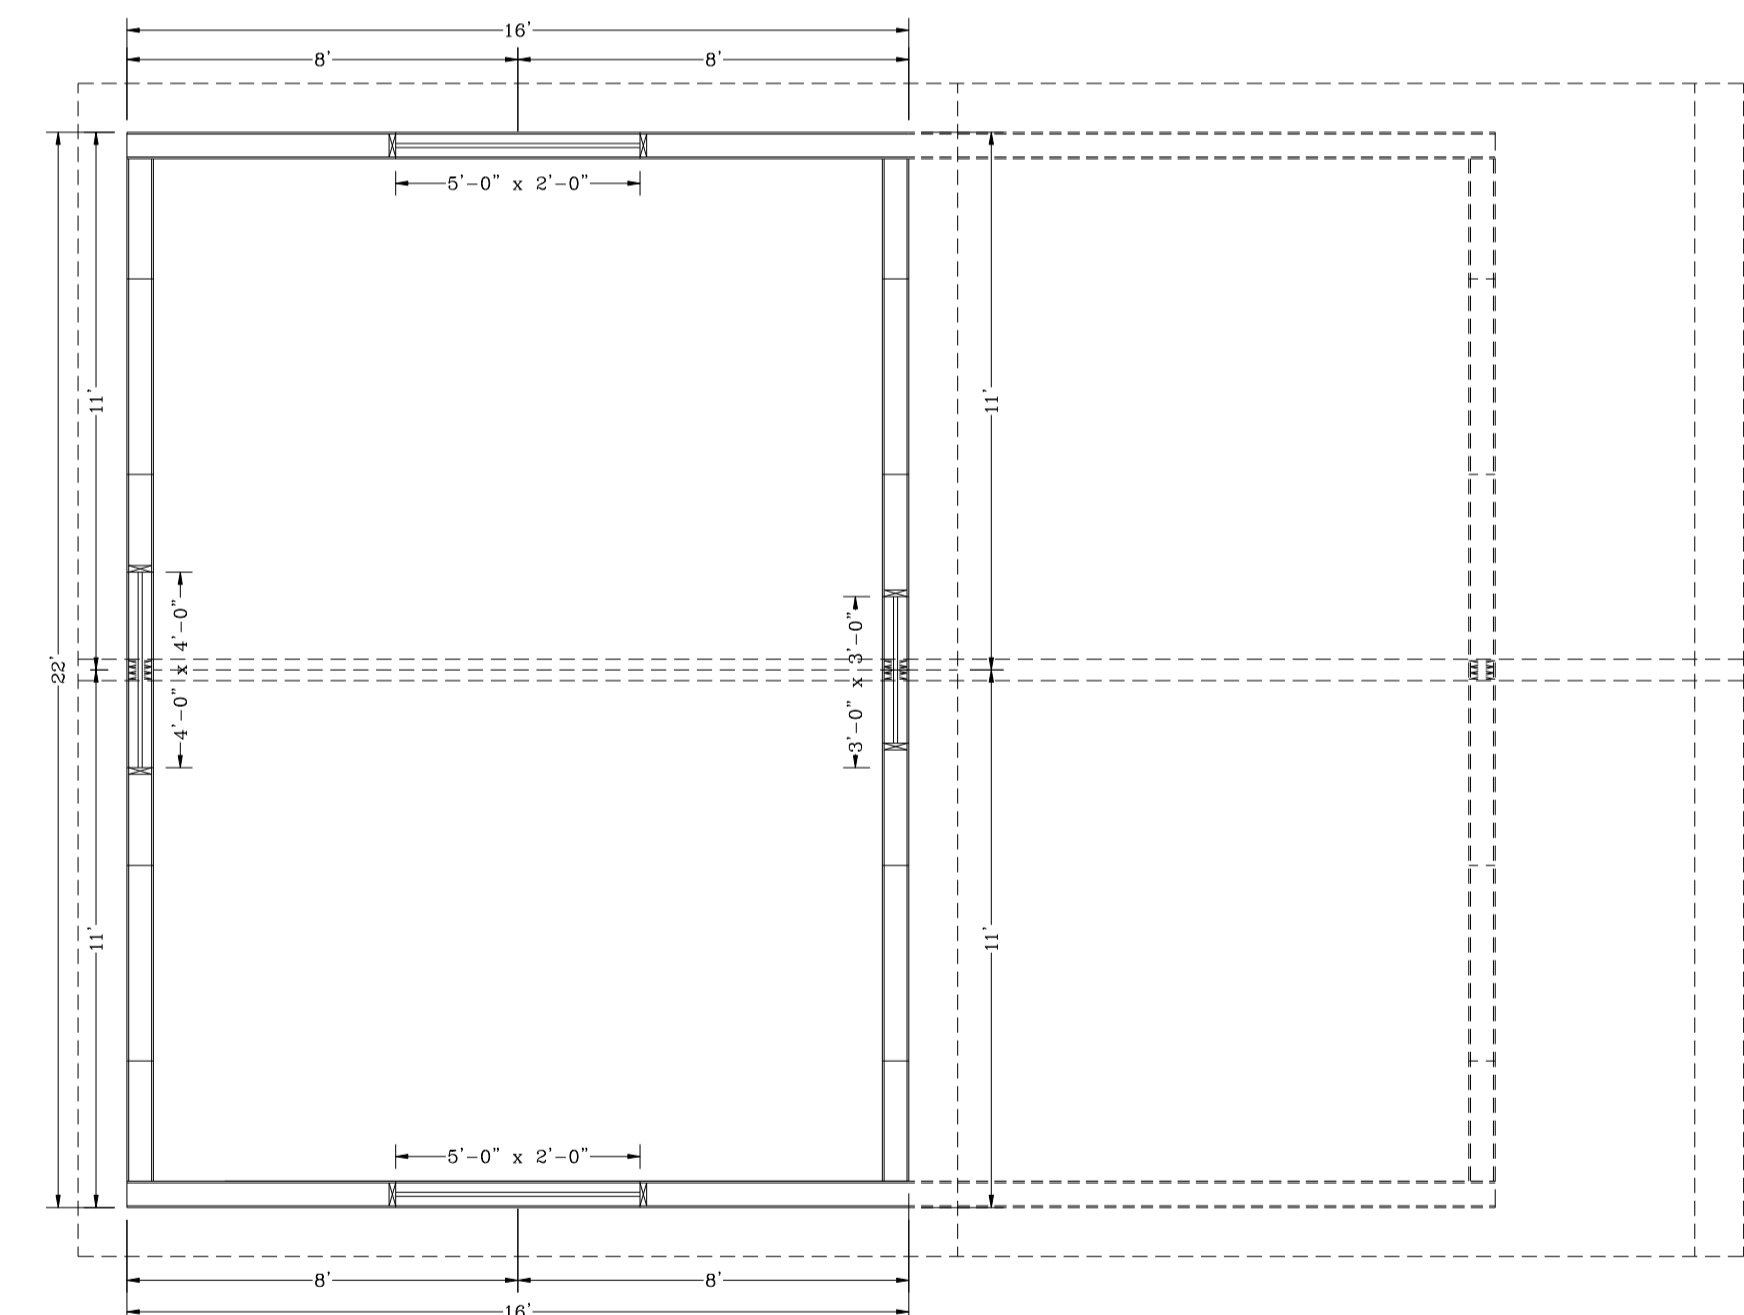


2ND FLOOR PLAN.

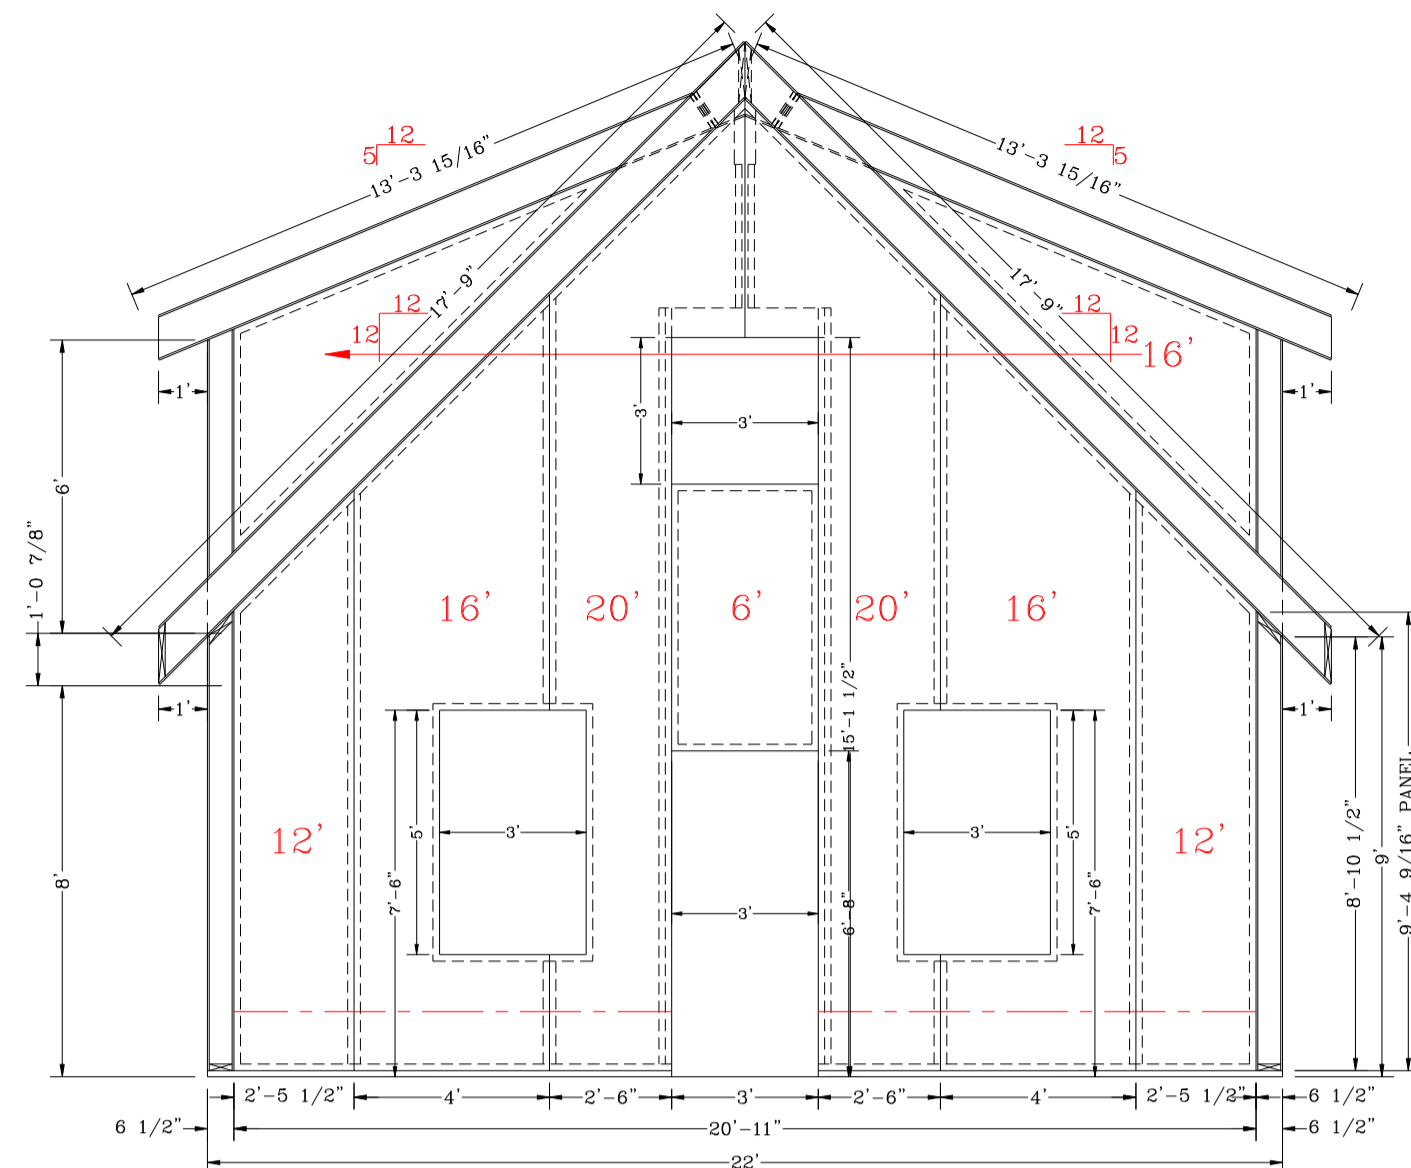


FRONT ELEVATION

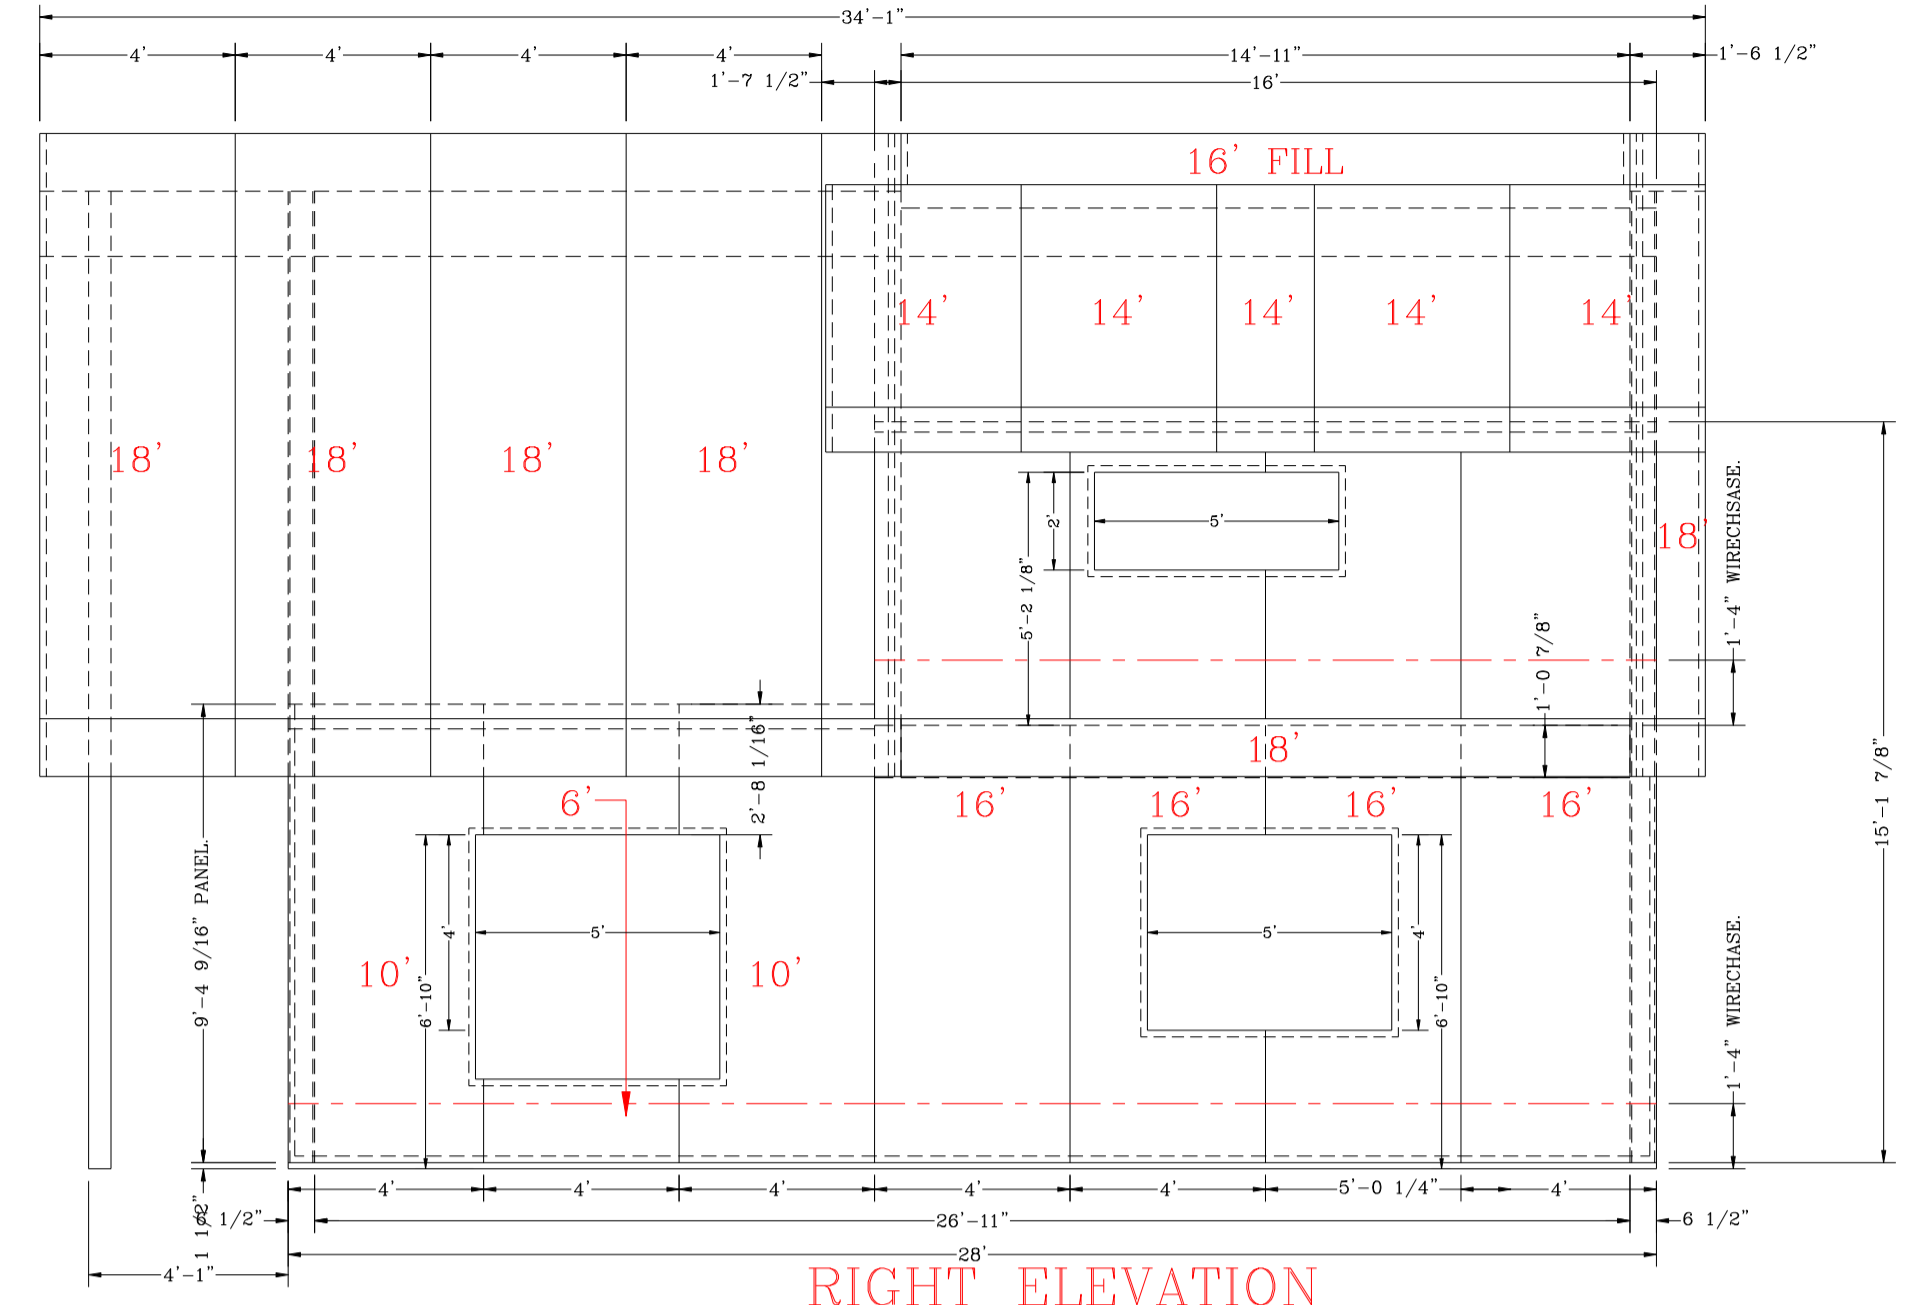



RIGHT ELEVATION

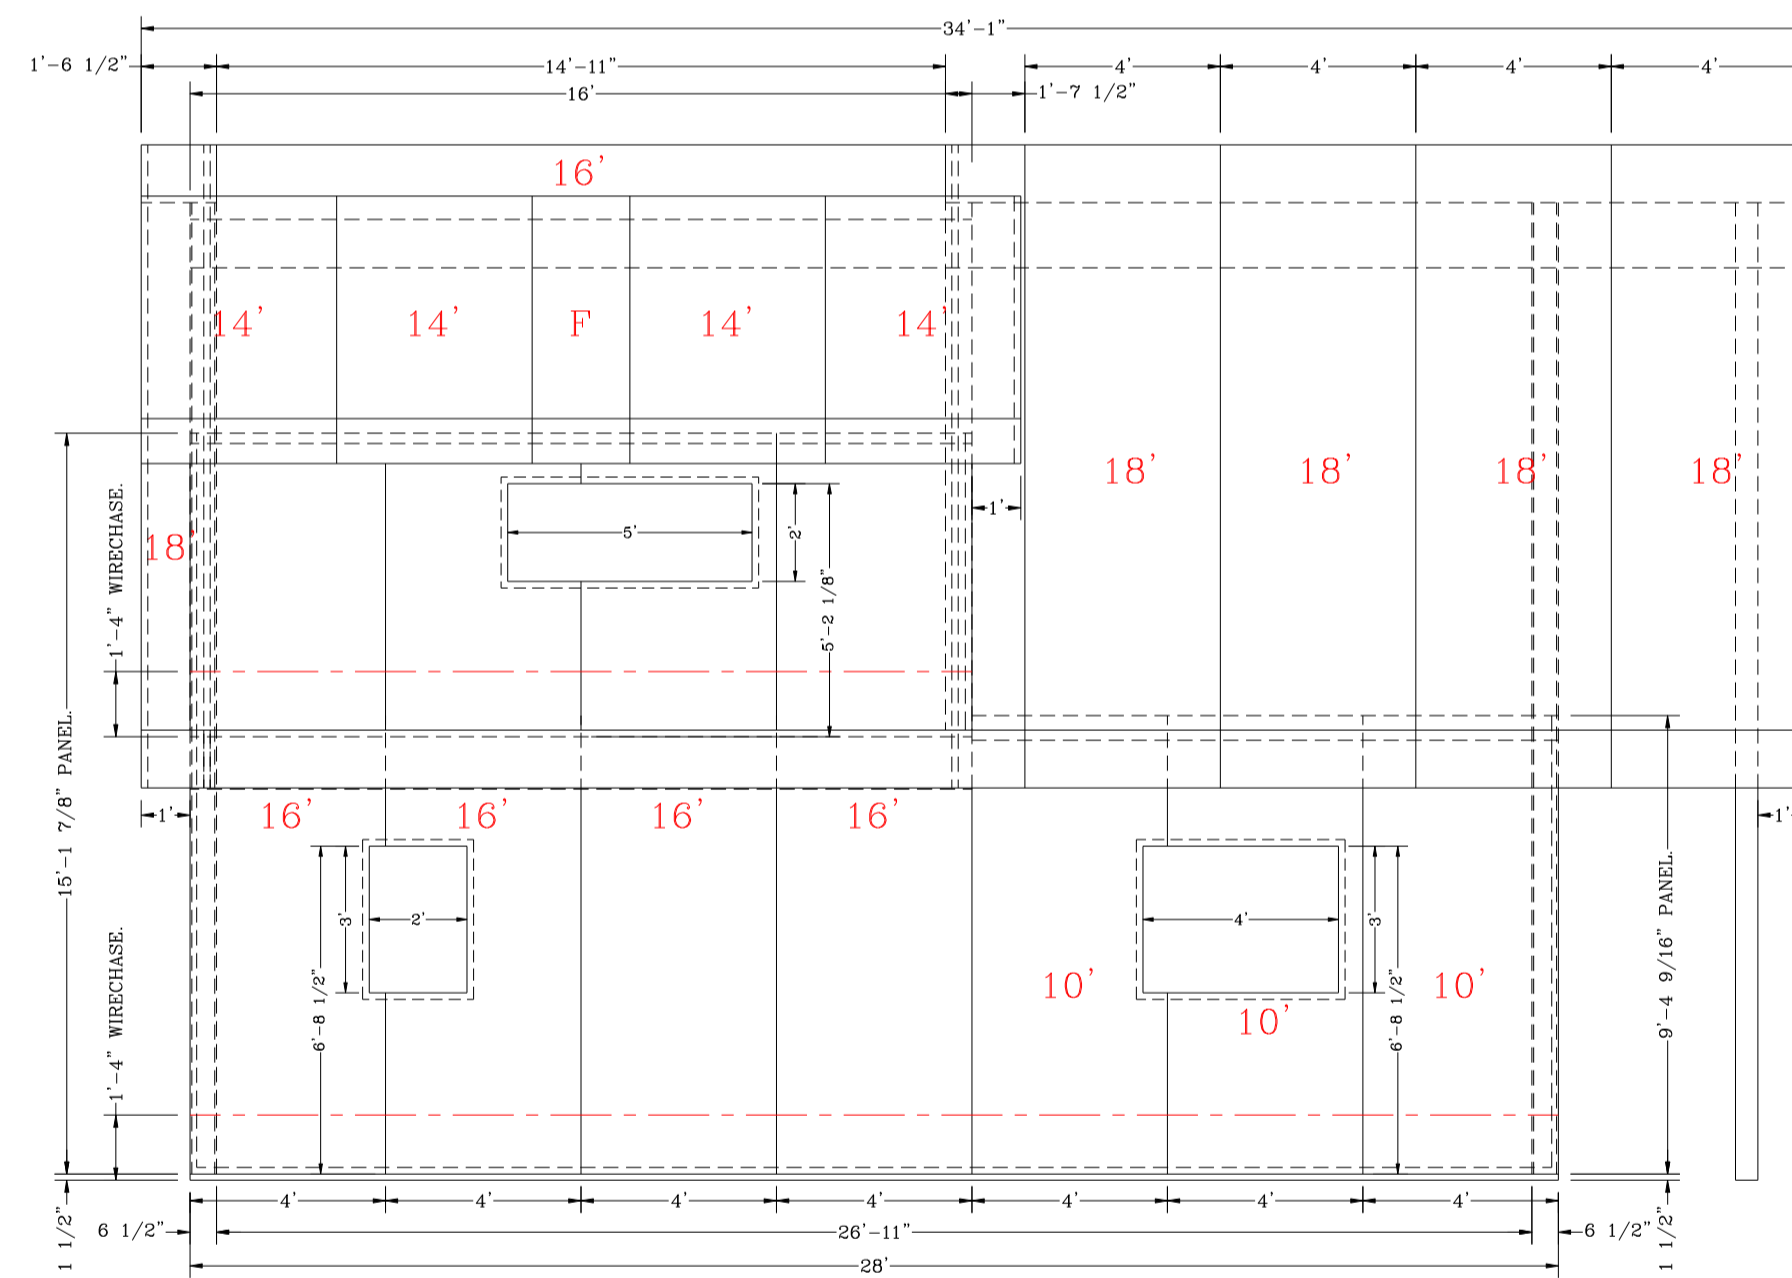


LEFT ELEVATION

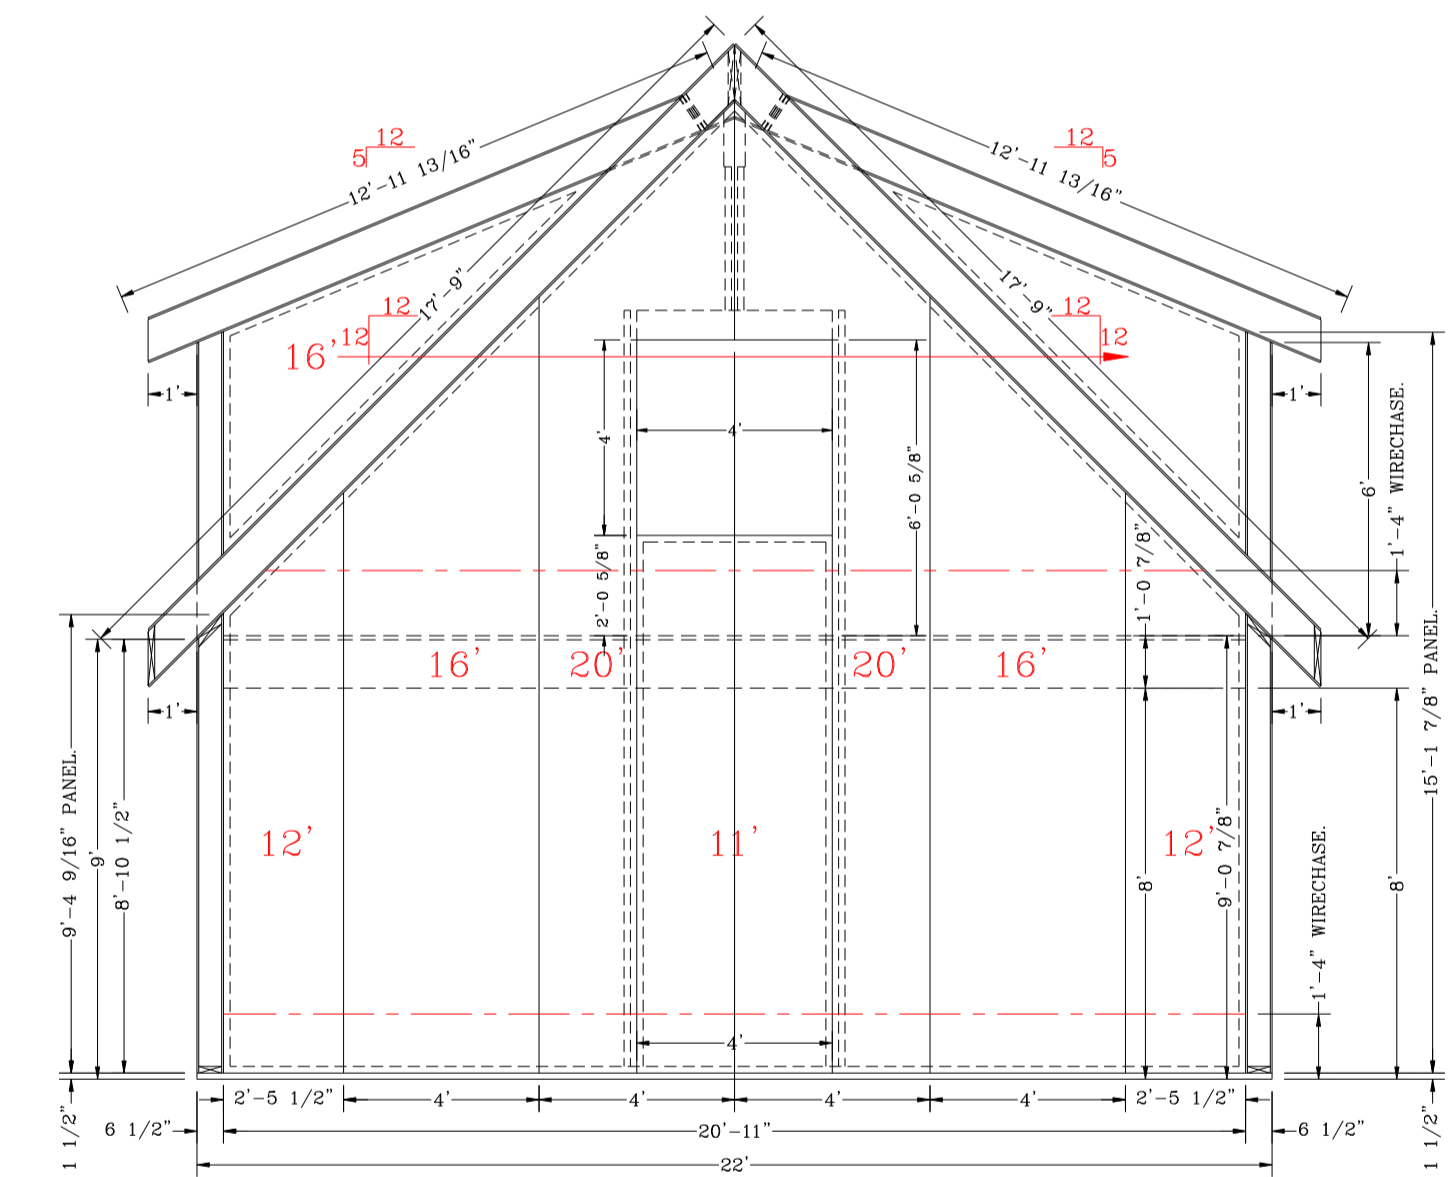

REAR ELEVATION

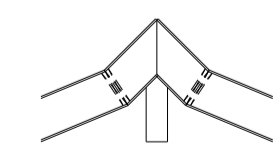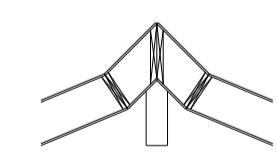

BRANCH RIVER PLASTICS Inc.
 15 Thurber Boulevard
 Smithfield, Rhode Island 02917
 ph# (401) 232-0270 / fax# (401) 231-3434
 E-mail: rick@branchriver.com

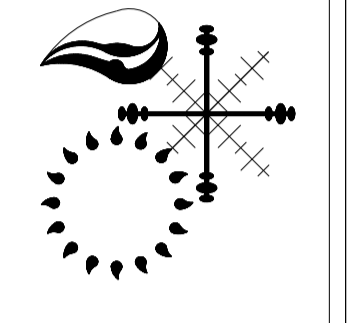

CLIENT:

PROJECT: SO# 0000
 ADU UNIT 616

DATE: 03-13-2024
 DRAWN BY: RAD

SHEET:

BR1

SCALE: 1/4" = 1'-0"